


Proposed Parish Centre Addition and Renovation
Basement Level

G.M. DIEMERT ARCHITECT INC.
 957 FOURTH AVENUE EAST
 OWEN SOUND, ONTARIO
 SUITE 201
 N4K 2N9 (519)376-1975

Scale: 1/4" = 1'-0"
 January 09, 2019

St. Mary of the Assumption
Roman Catholic Church
 551 15th Street East, Owen Sound, Ontario

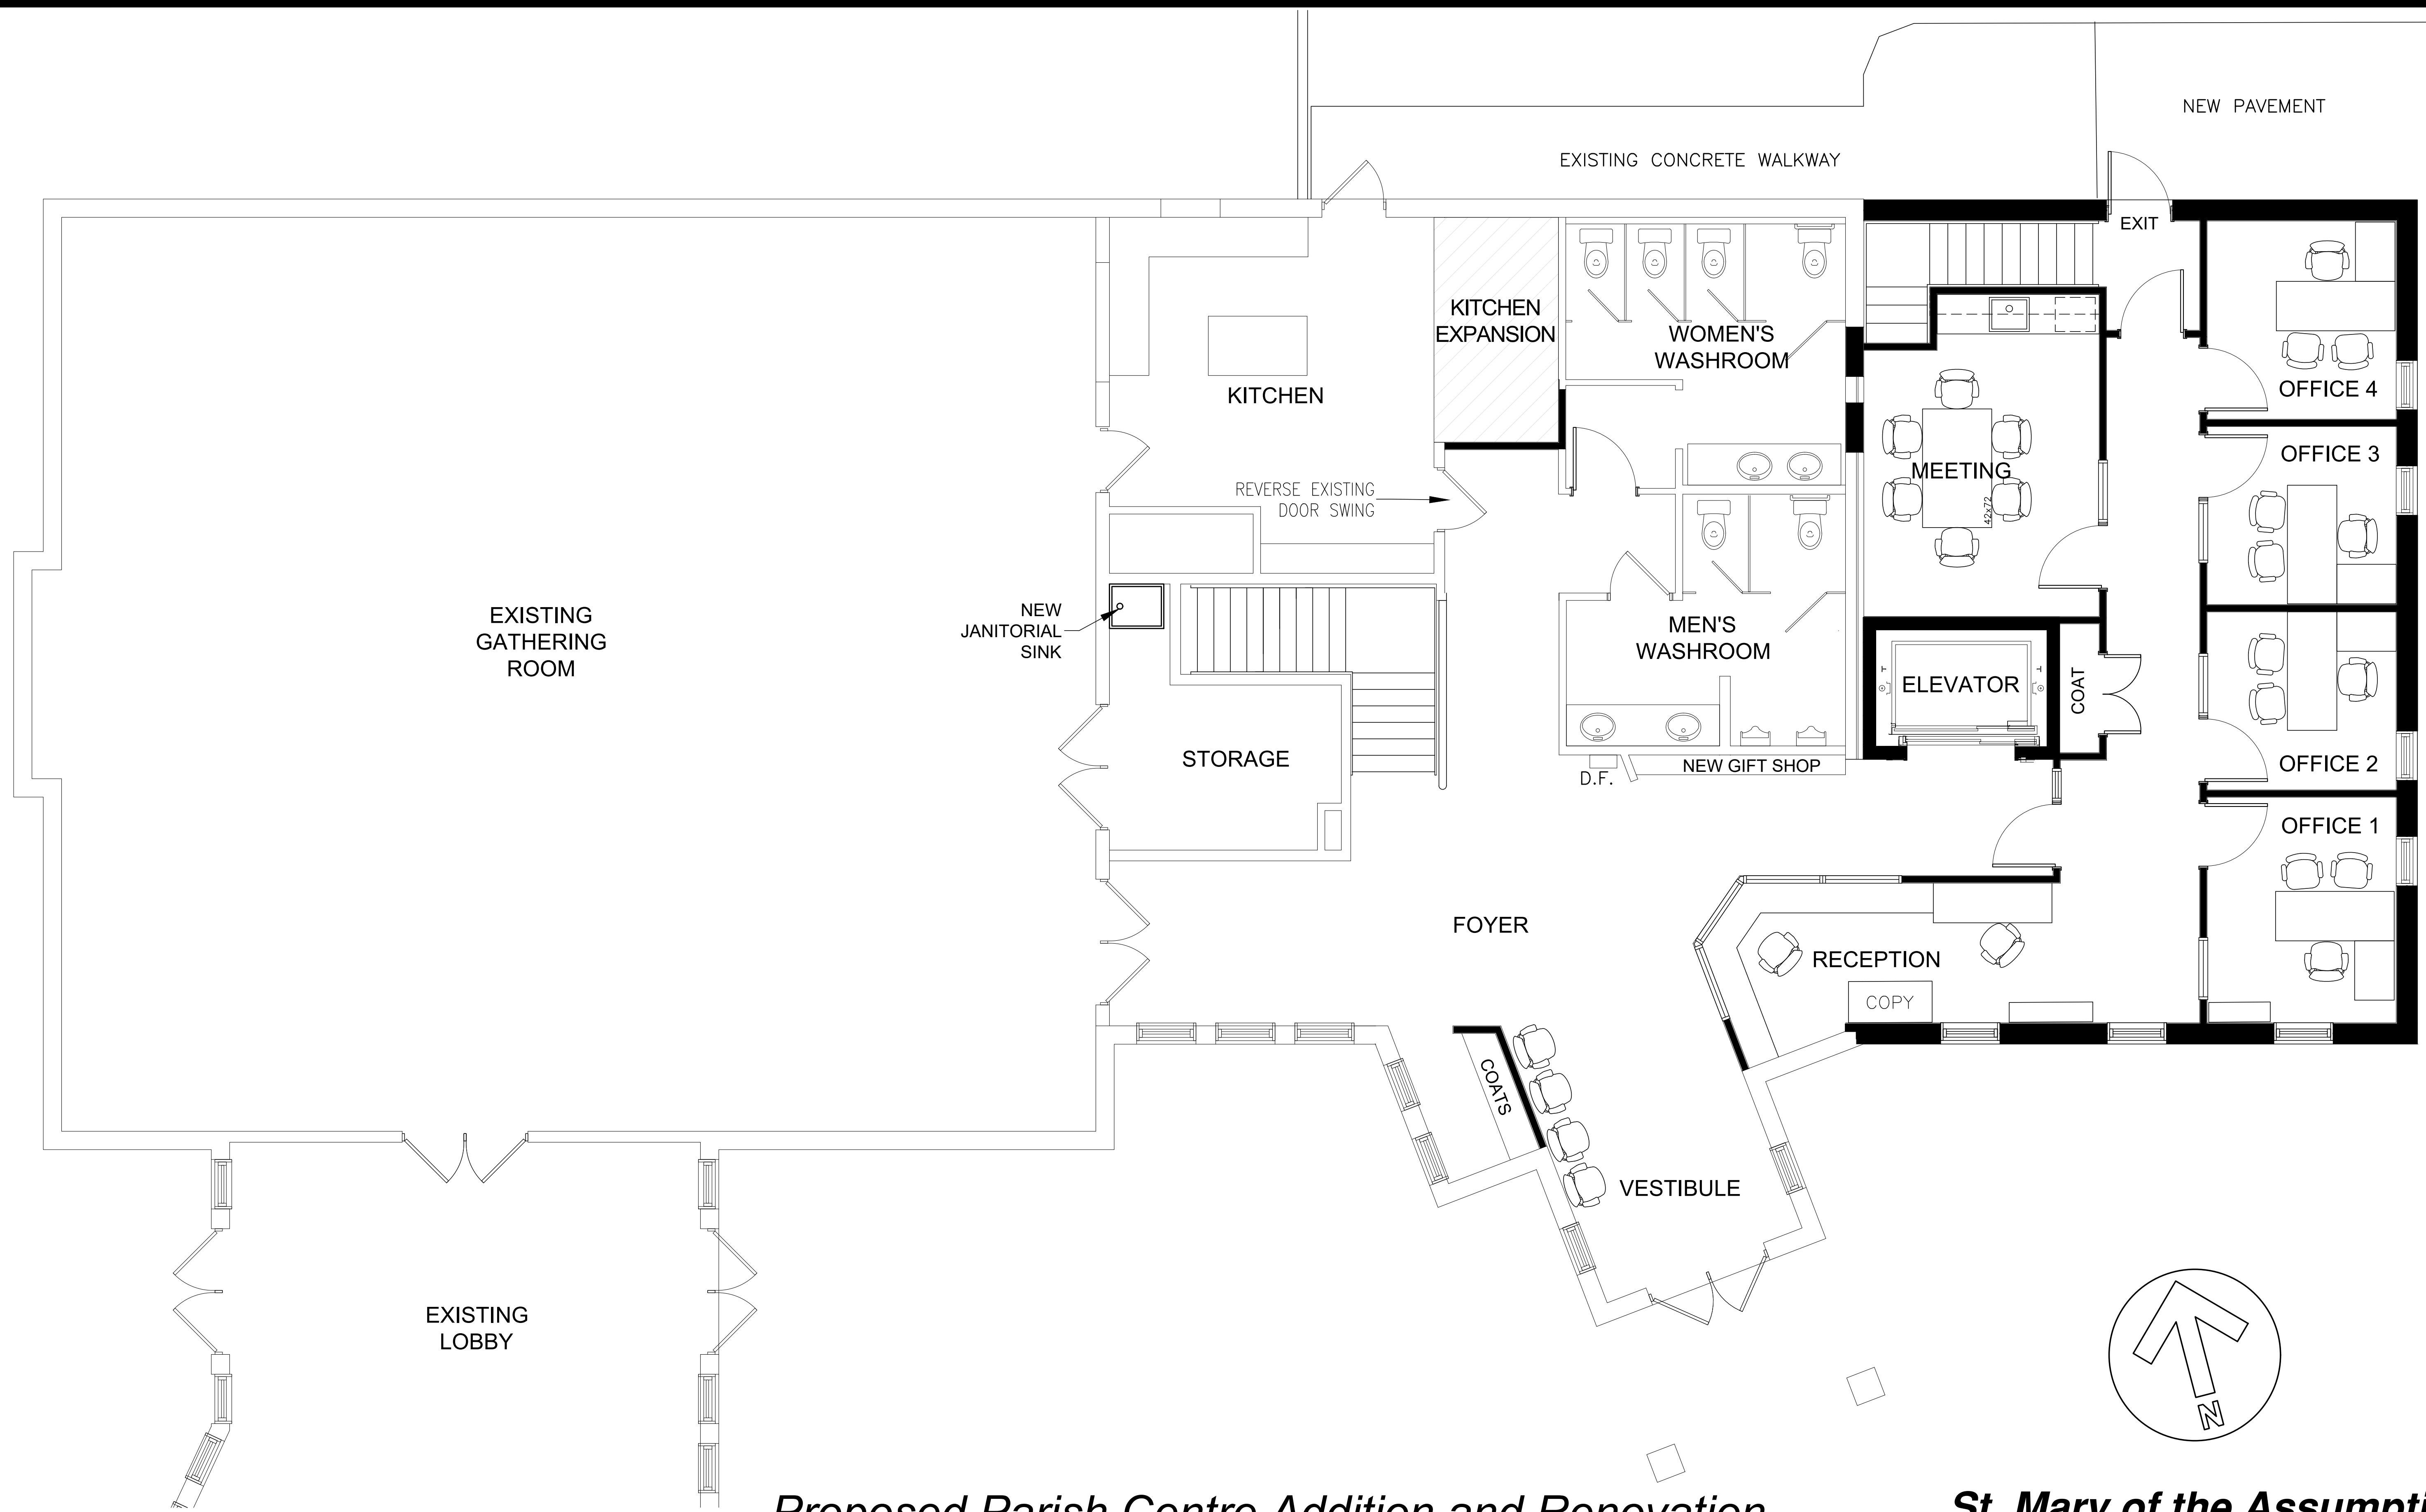

Proposed Parish Centre Addition and Renovation
Main Floor Level

Scale: 1/4" = 1'-0"
 January 09, 2019

St. Mary of the Assumption
Roman Catholic Church

551 15th Street East, Owen Sound, Ontario

G.M. DIEMERT ARCHITECT INC.
 957 FOURTH AVENUE EAST
 OWEN SOUND, ONTARIO
 SUITE 201
 N4K 2N9 (519)376-1975